



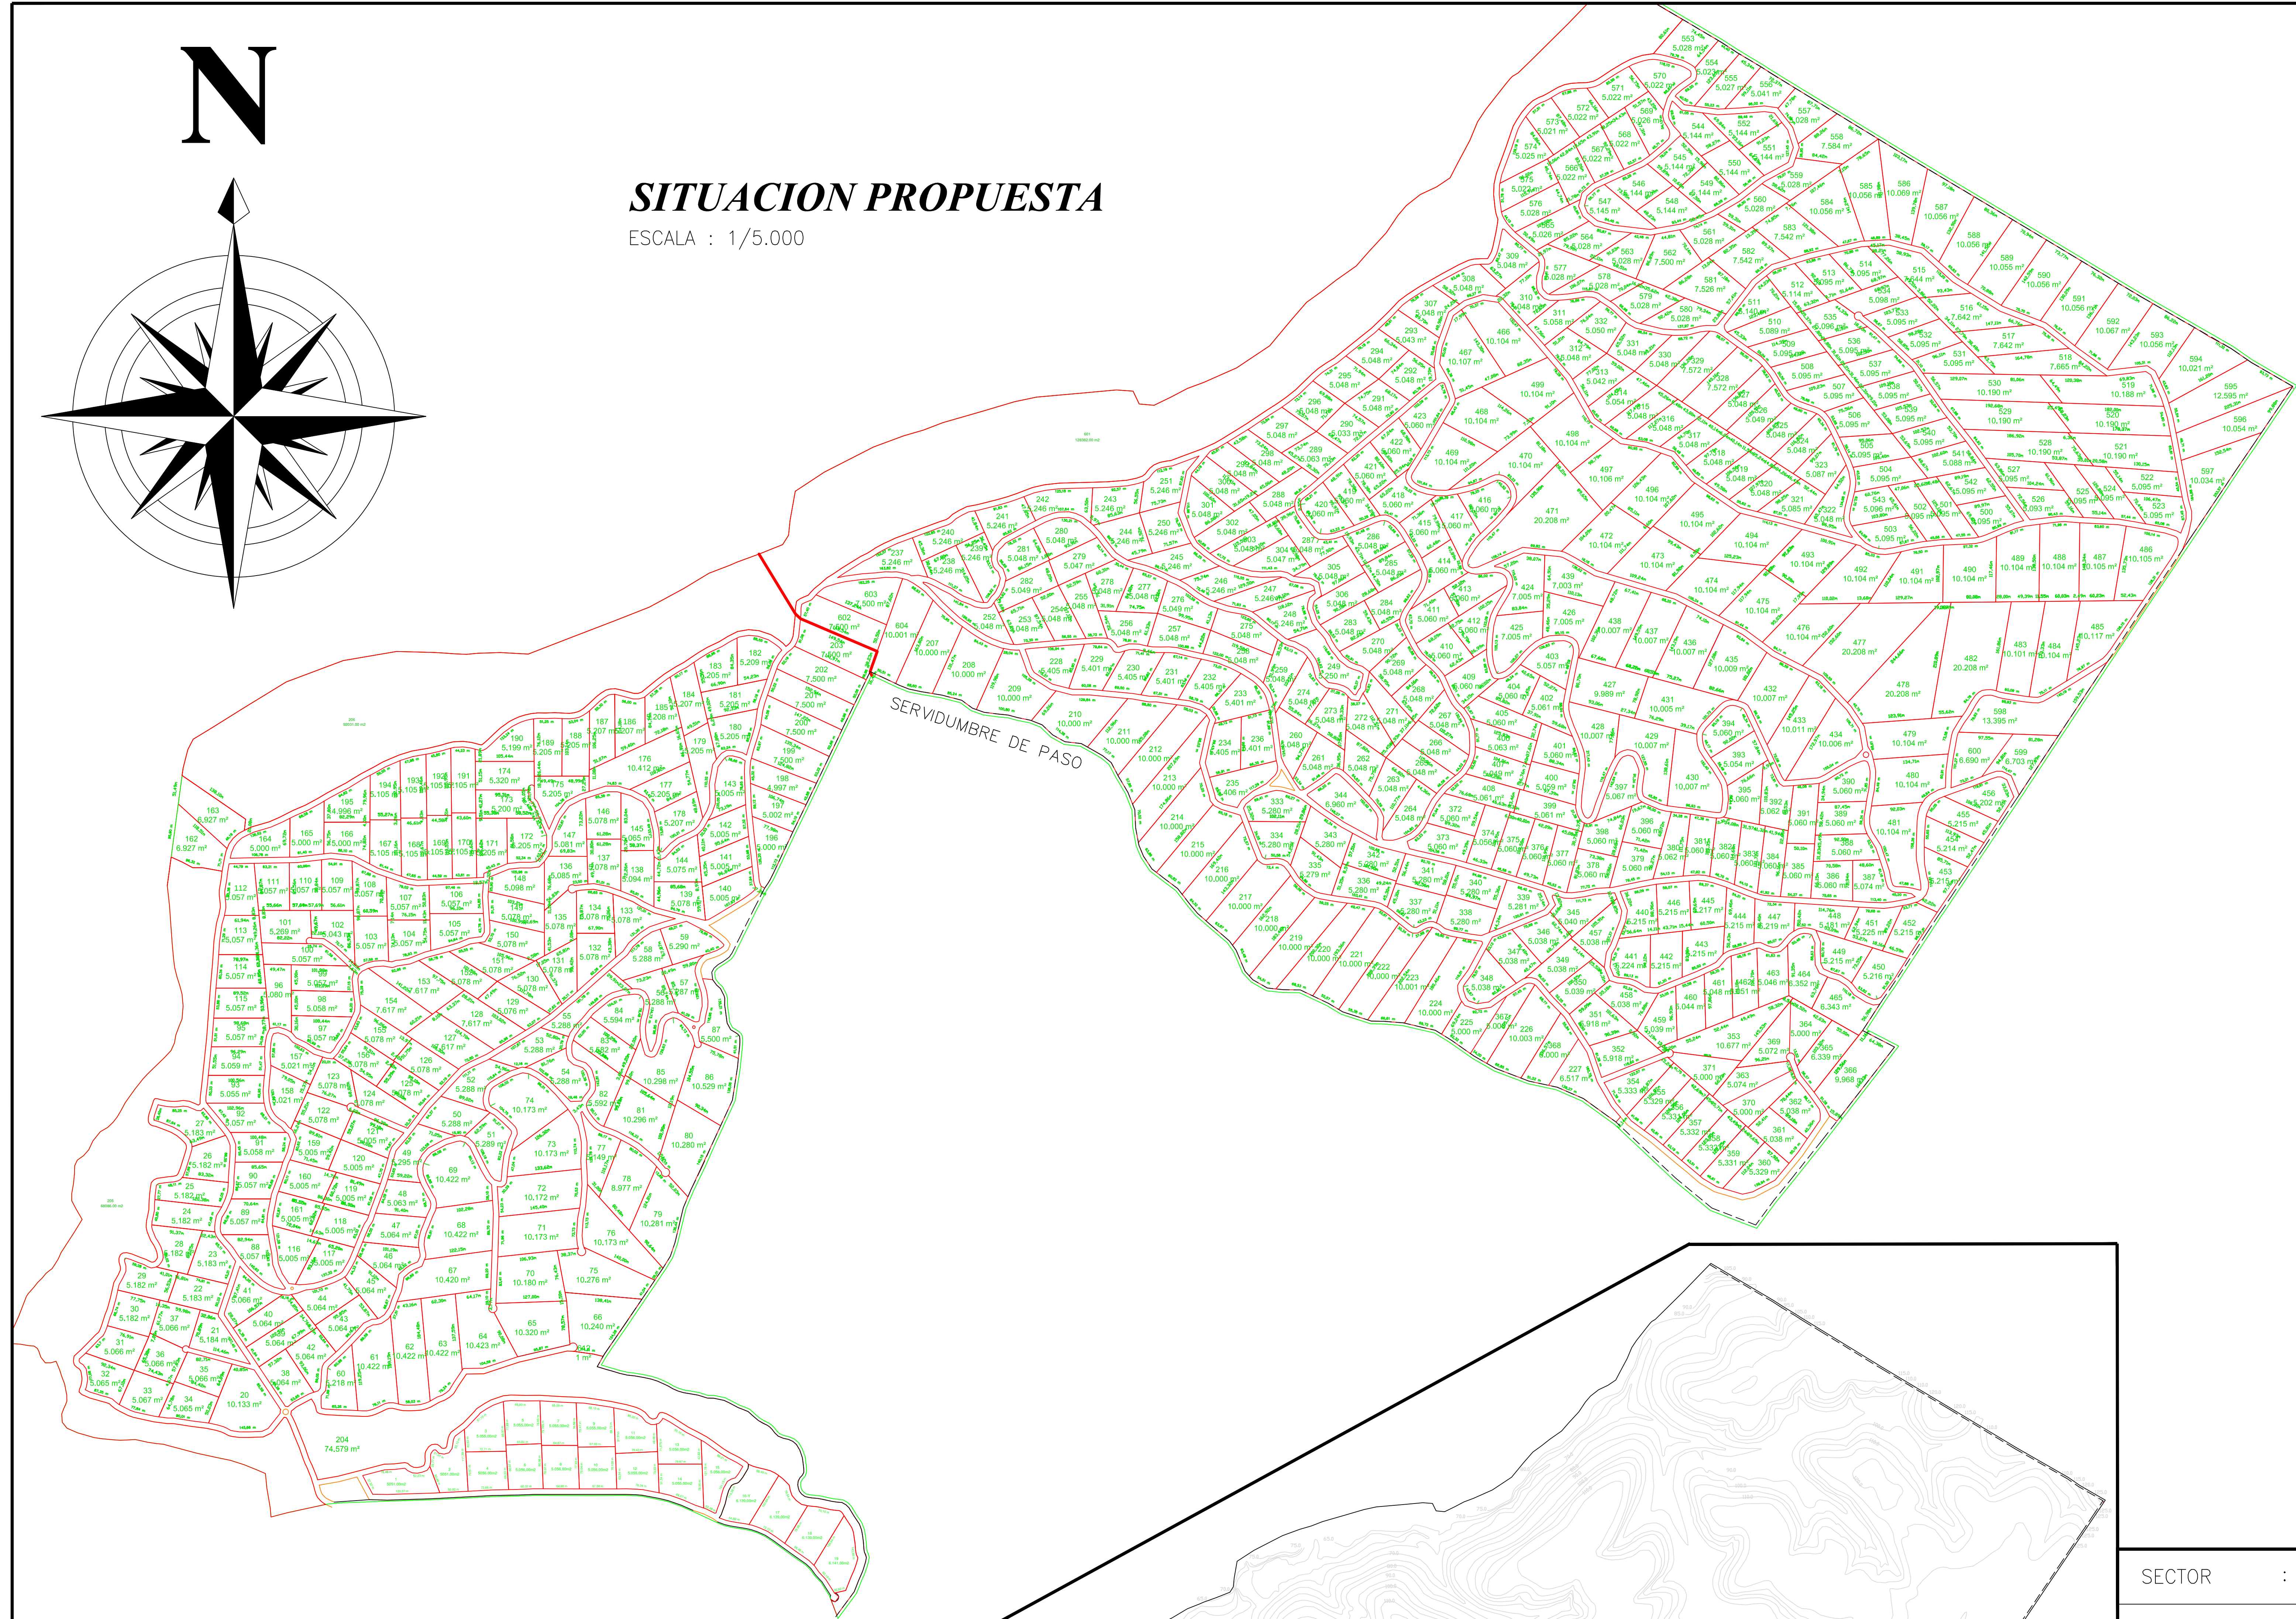


PLANO DE UBICACION

ESCALA : S/E

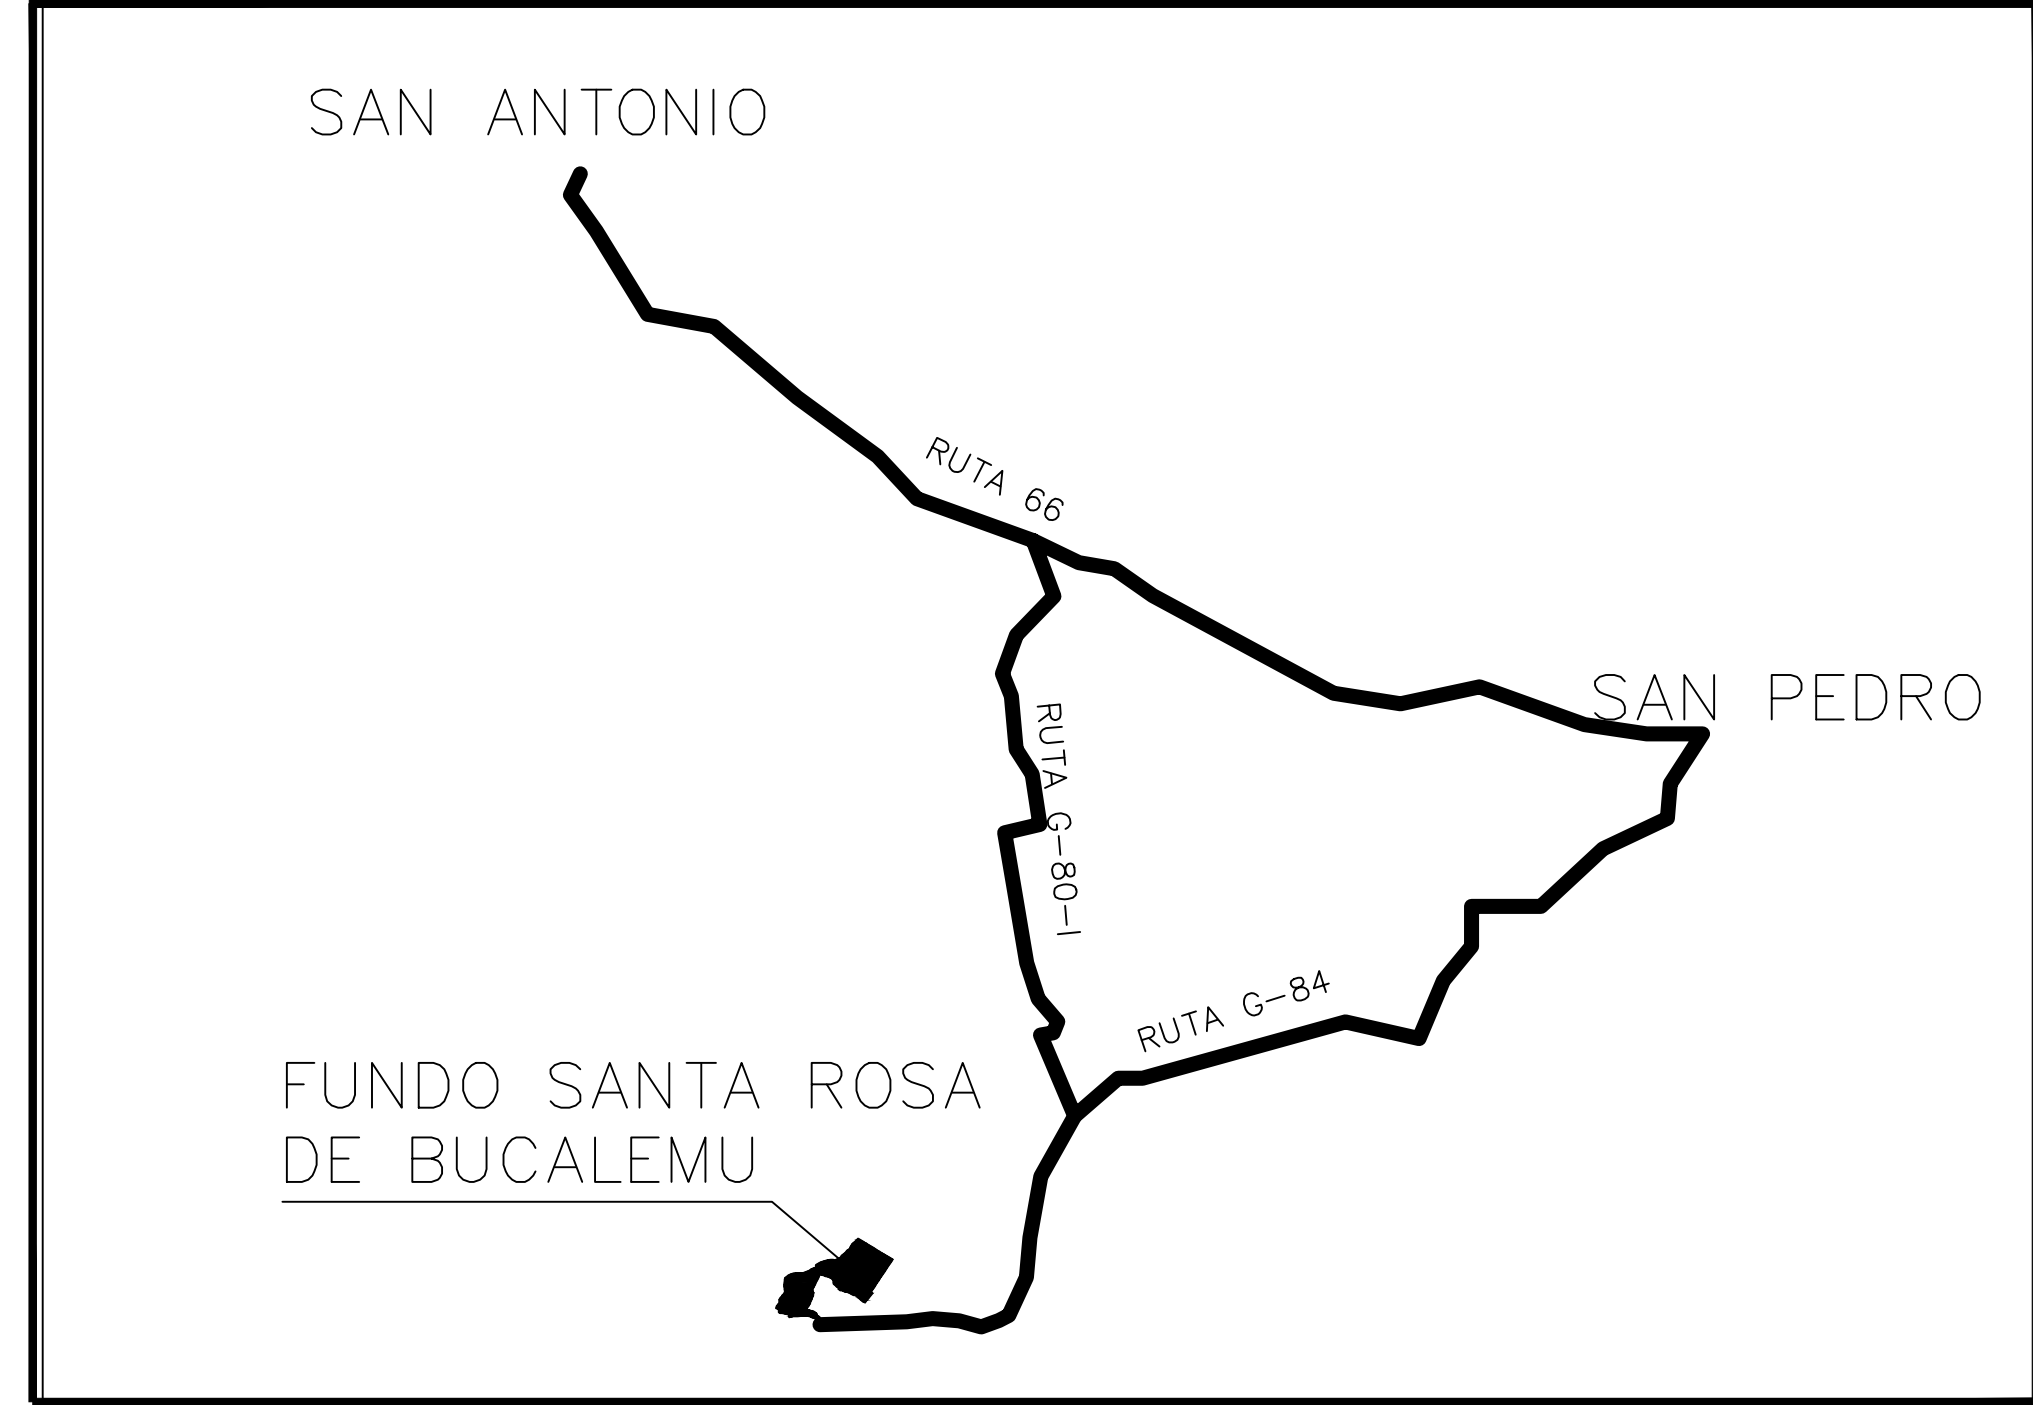

SITUACION PROPUESTA

ESCALA : 1/5.000

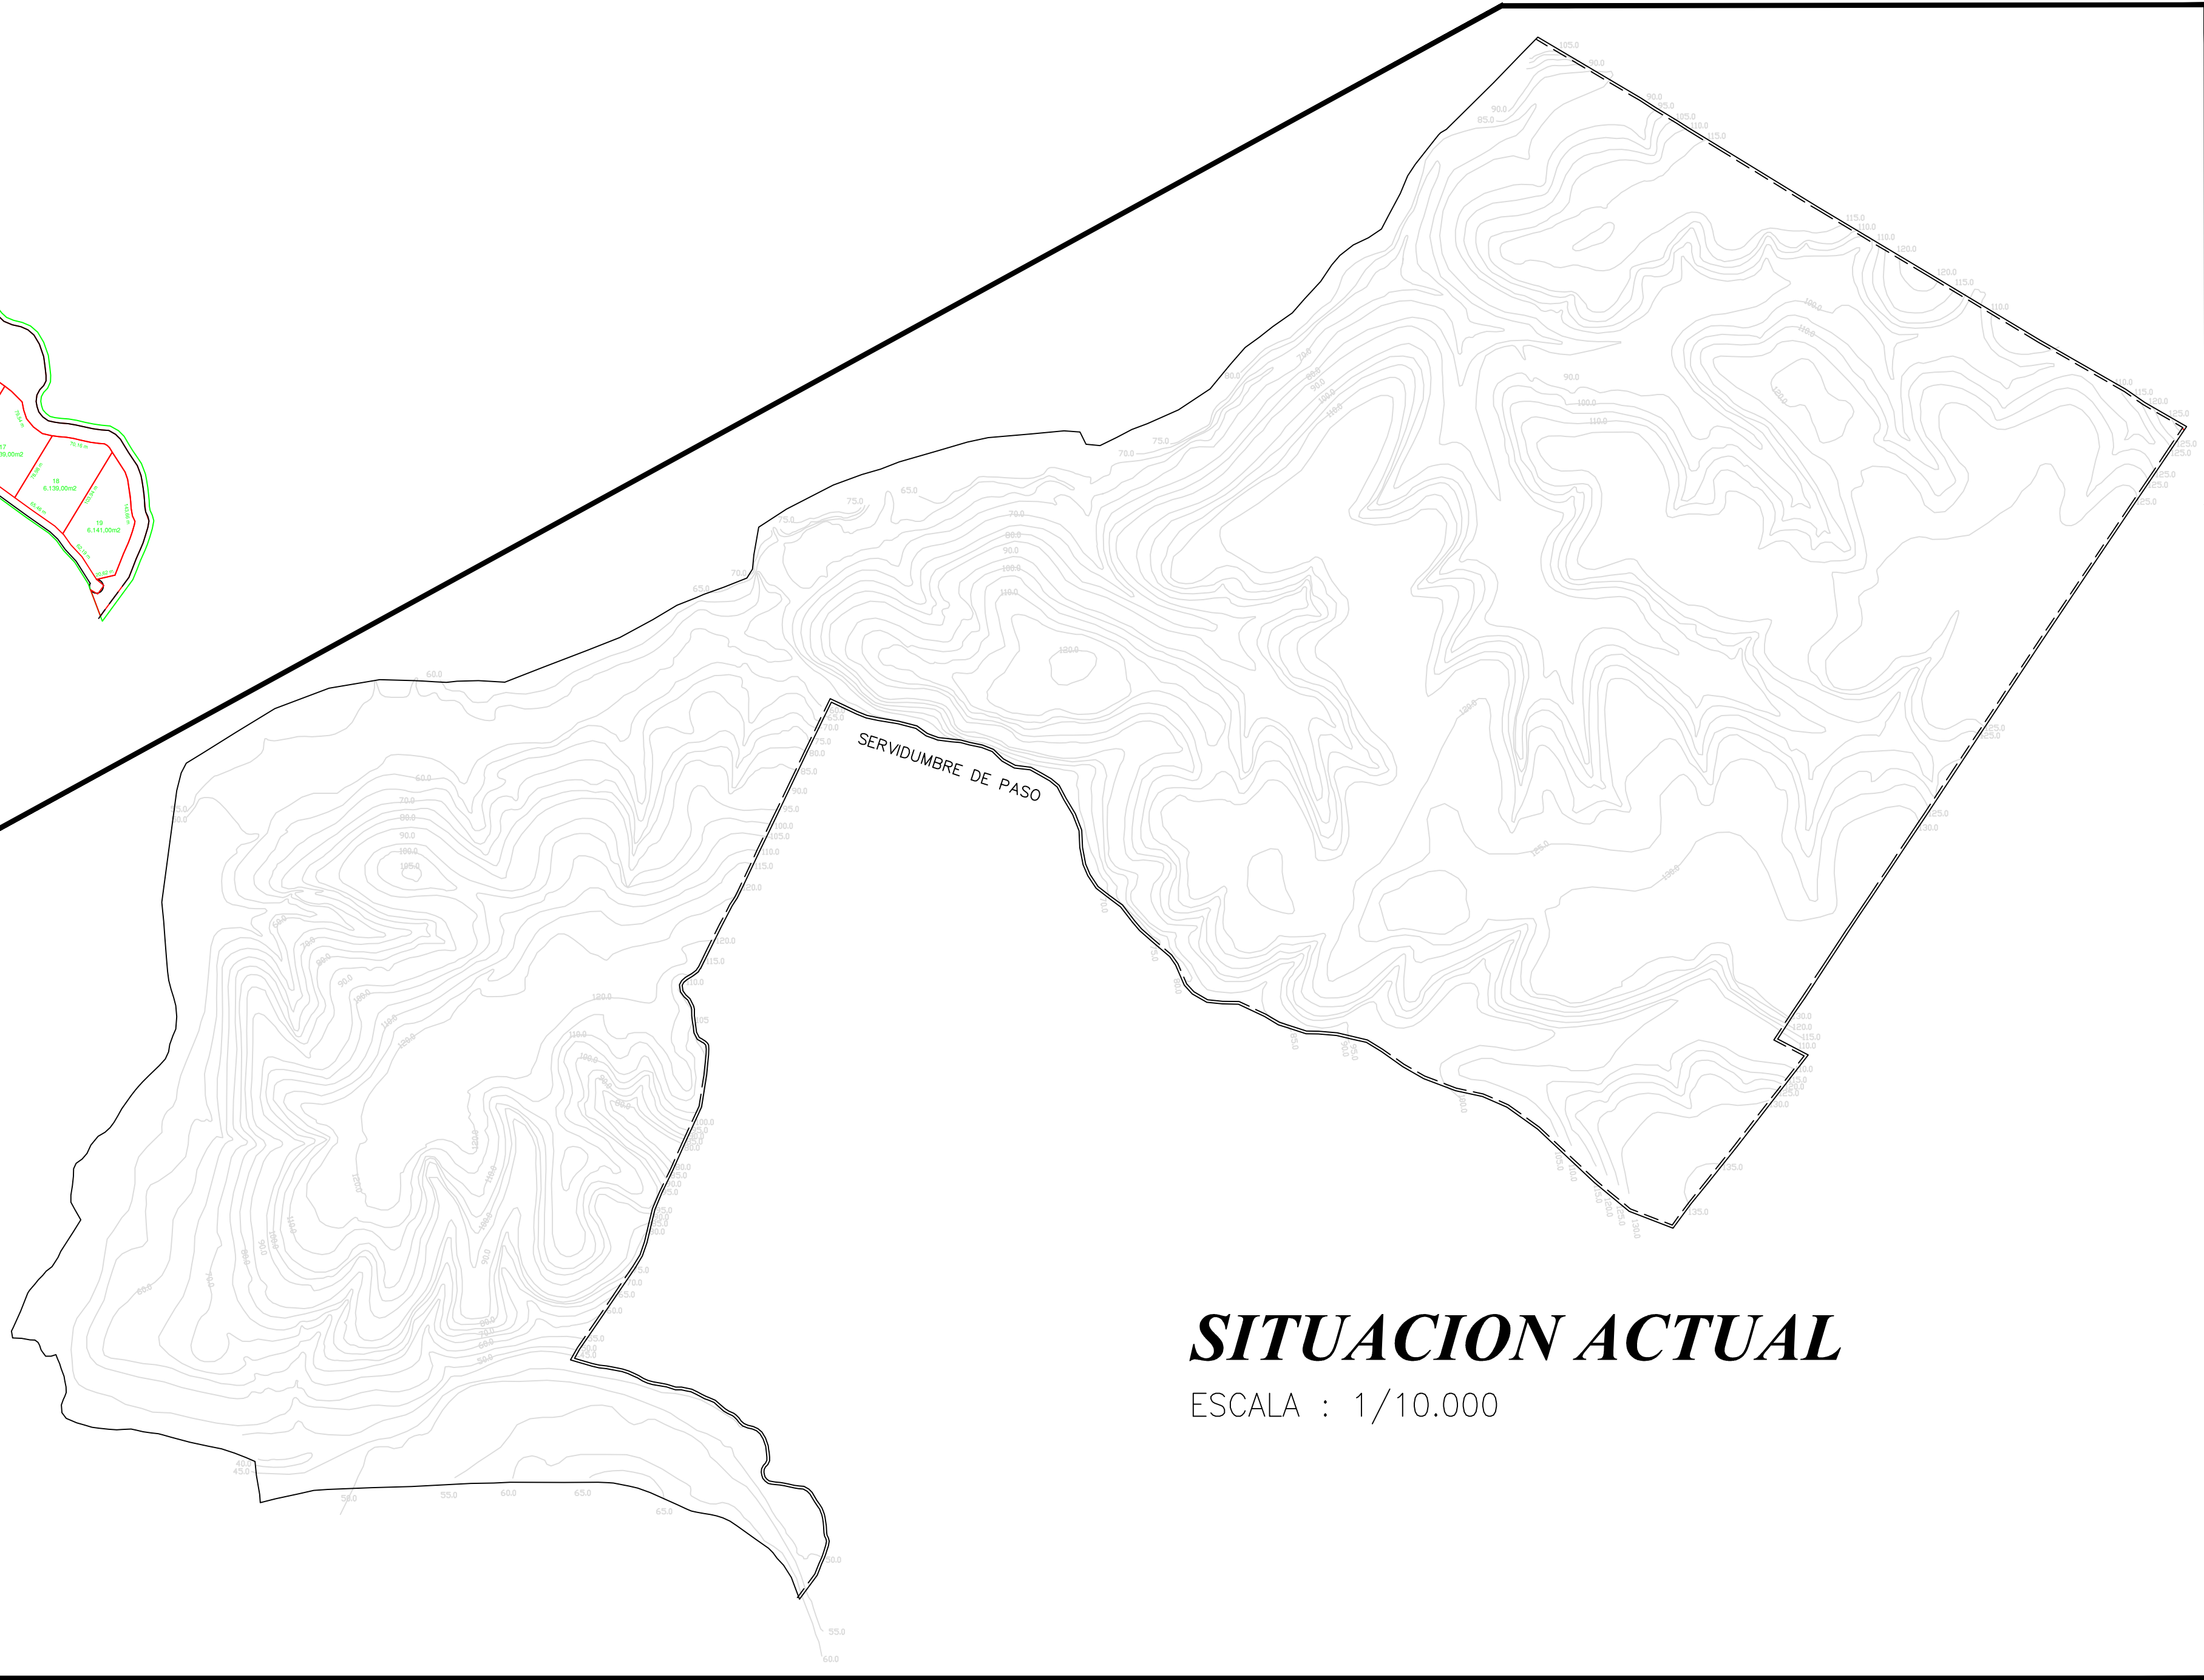

SITUACION ACTUAL

ESCALA : 1/10.000

CUADRO DE SUPERFICIES

LOTE	SUPERFICIE m2	LOTE	SUPERFICIE m2	LOTE	SUPERFICIE m2	LOTE	SUPERFICIE m2	LOTE	SUPERFICIE m2	LOTE	SUPERFICIE m2	LOTE	SUPERFICIE m2
1-Y	5051	102-Y	5043	203-Y	7500	304-X	5047	405-X	5060	506-X	5095		
2-Y	5051	103-Y	5056	204-Y	7579	305-X	5048	406-X	5061	507-X	5095		
3-Y	5055	104-Y	5057	205-Y	6806	306-Y	5048	407-X	5069	508-X	5095		
4-Y	5056	105-Y	5057	206-Y	92031	307-X	5048	408-X	5060	509-X	5095		
5-Y	5055	106-Y	5057	207-X	10000	308-X	5048	409-X	5060	510-X	5089		
6-Y	5056	107-Y	5057	208-X	10000	309-X	5048	410-X	5060	511-X	5139		
7-Y	5055	108-Y	5057	209-X	10000	310-X	5048	411-X	5060	512-X	5114		
8-Y	5056	109-Y	5057	210-X	10000	311-X	5057	412-X	5060	513-X	5095		
9-Y	5055	110-Y	5057	211-X	10000	312-X	5048	413-X	5060	514-X	5095		
10-Y	5056	111-Y	5057	212-X	10000	313-X	5041	414-X	5060	515-X	7644		
11-Y	5056	112-Y	5057	213-X	10000	314-X	5054	415-X	5060	516-X	7642		
12-Y	5055	113-Y	5056	214-X	10000	315-X	5048	416-X	5060	517-X	7642		
13-Y	5056	114-Y	5057	215-X	10000	316-X	5048	417-X	5060	518-X	7642		
14-Y	5055	115-Y	5057	216-X	10000	317-X	5048	418-X	5060	519-X	10187		
15-Y	5058	116-Y	5005	217-X	10000	318-X	5048	419-X	5060	520-X	10190		
16-Y	6139	117-Y	5005	218-X	10000	319-X	5048	420-X	5060	521-X	10190		
17-Y	6139	118-Y	5005	219-X	10000	320-X	5048	421-X	5060	522-X	5095		
18-Y	6139	119-Y	5005	220-X	10000	321-X	5085	422-X	5060	523-X	5095		
19-Y	6141	120-Y	5005	221-X	10000	322-X	5048	423-X	5060	524-X	5095		
20-Y	10133	121-Y	5005	222-X	10000	323-X	5086	424-X	7005	525-X	5095		
21-Y	5184	122-Y	5078	223-X	10000	324-X	5048	425-X	7005	526-X	5094		
22-Y	5183	123-Y	5078	224-X	10000	325-X	5047	426-X	7005	527-X	5094		
23-Y	5183	124-Y	5078	225-X	10000	326-X	5048	427-X	5048	528-X	10190		
24-Y	5181	125-Y	5078	226-X	10000	327-X	5048	428-X	10007	529-X	10190		
25-Y	5182	126-Y	5078	227-X	6517	328-X	7572	429-X	10007	530-X	10190		
26-Y	5181	127-Y	7617	228-X	5405	329-X	7572	430-X	10006	531-X	5095		
27-Y	5182	128-Y	7617	229-X	5401	330-X	5048	431-X	10005	532-X	5095		
28-Y	5182	129-Y	5076	230-X	5404	331-X	5048	432-X	10007	533-X	5095		
29-Y	5182	130-Y	5078	231-X	5401	332-X	5048	433-X	10010	534-X	5097		
30-Y	5082	131-Y	5078	232-X	5404	333-X	5280	434-X	10006	535-X	5095		
31-Y	5066	132-Y	5078	233-X	5401	334-X	5280	435-X	10008	536-X	5095		
32-Y	5065	133-Y	5078	234-X	5405	335-X	5279	436-X	10007	537-X	5095		
33-Y	5067	134-Y	5078	235-X	5405	336-X	5280	437-X	10007	538-X	5095		
34-Y	5065	135-Y	5078	236-X	5405	337-X	5280	438-X	10007	539-X	5095		
35-Y	5066	136-Y	5084	237-X	5246	338-X	5279	439-X	70002	540-X	5095		
36-Y	5065	137-Y	5078	238-X	5246	339-X	5281	440-X	5215	541-X	5087		
37-Y	5065	138-Y	5093	239-X	5246	340-X	5280	441-X	5223	542-X	5095		
38-Y	5064	139-Y	5078	240-X	5245	341-X	5280	442-X	5215	543-X	5095		
39-Y	5064	140-Y	5078	241-X	5246	342-X	5280	443-X	5215	544-X	5144		
40-Y	5064	141-Y	5005	242-X	5246	343-X	5280	444-X	5215	545-X	5144		
41-Y	5066	142-Y	5005	243-X	5246	344-X	6959	445-X	5217	546-X	5144		
42-Y	5064	143-Y	5005	244-X	5246	345-X	5040	446-X	5215	547-X	5145		
43-Y	5064	144-Y	5074	245-X	5246	346-X	5038	447-X	5219	548-X	5144		
44-Y	5064	145-Y	5065	246-X	5246	347-X	5038	448-X	5180	549-X	5144		
45-Y	5064	146-Y	5078	247-X	5246	348-X	5215	449-X	5215	550-X	5144		
46-Y	5063	147-Y	5080	248-X	5246	349-X	5038	450-X	5216	551-X	5144		
47-Y	5064	148-Y	5097	249-X	5250	350-X	5039	451-X	5224	552-X	5144		
48-Y	5295	149-Y	5078	250-X	5246	351-X	5918	452-X	5215	553-X	5028		
49-Y	5288	150-Y	5078	251-X	5246	352-X	5918	453-X	5214	554-X	5028		
50-Y	5289	151-Y	5078	252-X	5048	353-X	5078	454-X	5213	555-X	5028		
51-Y	5288	152-Y	5078	253-X	5048	354-X	5333	455-X	5215	556-X	5040		
52-Y	5288	153-Y	7617	254-X	5048	355-X	5328	456-X	5202	557-X	5027		
53-Y	5288	154-Y	7617	255-X	5048	356-X	5330	457-X	5038	558-X	7584		
54-Y	5288	155-Y	5078	256-X	5048	357-X	5332	458-X	5038	559-X	5028		
55-Y	5288	156-Y	5078	257-X	5048	358-X	5332	459-X	5039	560-X	5028		
56-Y	5287	157-Y	5021	258-X	5048	359-X	5331	460-X	5043	561-X	5028		
57-Y	5286	158-Y	5021	259-X	5048	360-X	5328	461-X	5047	562-X	7500		
58-Y	5288	159-Y	5005	260-X	5048	361-X	5038	462-X	5051	563-X	5028		
59-Y	5290	160-Y	5005	261-X	5048	362-X	5038	463-X	5045	564-X	5028		
60-Y	5218	161-Y	5005	262-X	5048	363-X	5074	464-X	6311	565-X	5025		
61-Y	10422	162-Y	6927	263-X	5048	364-X	5000	465-X	6342	566-X	5022		
62-Y	10422	163-Y	6927	264-X	5047	365-X	6339	466-X	10104	567-X	5022		
63-Y	10422	164-Y	5000	265-X	5048	366-X	9968	467-X	10107	568-X	5022		
64-Y	10423	165-Y	5000	266-X	5048	367-X	5000	468-X	10104	569-X	5026		
65-Y	10320	166-Y	5000	267-X	5048	368-X	5000	469-X	10104	570-X	5022		
66-Y	10240	167-Y	5105	268-X	5048	369-X	5072	470-X	10104	571-X	5022		
67-Y	10419	168-Y	5105	269-X	5048	370-X	5000	471-X	20208	572-X	5022		
68-Y	10422	169-Y	5105	270-X	5048	371-X	5000	472-X	10104	573-X	5021		
69-Y	10422	170-Y	5105	271-X	5048	372-X	5060	473-X	10104	574-X	5025		
70-Y	10180	171-Y	5205	272-X	5048	373-X	5040	474-X	10104	575-X	5022		
71-Y	10173	172-Y	5205	273-X	5048	374-X	5056	475-X	10104	576-X	5022		
72-Y	10171	173-Y	5200	274-X	5048	375-X	5060	476-X	10104	577-X	5028		
73-Y	10173	174-Y	5320	275-X	5048	376-X	5060	477-X	20208	578-X	5028		
74-Y	10173	175-Y	5205	276-X	5049	377-X	5060	478-X	20208	579-X	5028		
75-Y	10275	176-Y	10412	277-X	5048	378-X	5060	479-X	10104	580-X	5027		
76-Y	10173	177-Y	5205	278-X	5048	379-X	5060	480-X	10104	581-X	7525		
77-Y	5149	178-Y	5207	279-X	5047	380-X	5061	481-X	10104	582-X	7542		
78-Y	8976	179-Y	5205	280-X	5048	381-X	5060	482-X	20208	583-X	7542		
79-Y	10280	180-Y	5205	281-X	5048	382-X	5060	483-X	10101	584-X	10056		
80-Y	10280	181-Y	5205	282-X	5049	383-X	5060	484-X	10104	585-X	10056		
81-Y	10296	182-Y	5209	283-X	5048	384-X	5060	485-X	10116	586-X	10056		
82-Y	5592	183-Y	5205	284-X	5048	385-X	5060	486-X	10105	587-X	10056		
83-Y	5581	184-Y	5207	285-X	5048	386-X	5060	487-X	10104	588-X	10056		
84-Y	5593	185-Y	5207	286-X	5048	387-X	5073	488-X	10104	589-X	10054		
85-Y	10298	186-Y	5207	287-X	5048	388-X	5060	489-X	10104	590-X	10056		
86-Y	10298	187-Y	5207	288-X	5048	389-X	5060	490-X	10104	591-X	10056		
87-Y	5590	188-Y	5205	289-X	5063	390-X	5060	491-X	10104	592-X	10067		
88-Y	5057	189-Y	5205	290-X	5032	391-X	5060	492-X	10104	593-X	10056		
89-Y	5057	190-Y	5199	291-X	5048	392-X	5061	493-X	10104	594-X	10021		
90-Y	5057	191-Y	5105	292-X	5048	393-X	5054	494-X	10104	595-X	12594		
91-Y	5057	192-Y	5105	293-X	5042	394-X	5060	495-X	10104	596-X	10054		
92-Y	5057	193-Y	5105	294-X	5048	395-X	5060	496-X	10104	597-X	10033		
93-Y	5055	194-Y	5105	295-X	5048	396-X	5060	497-X	10106	598-X	13394		
94-Y	5058	195-Y	5000	296-X	5048	397-X	5067	498-X	10104	599-X	6703		
95-Y	5057	196-Y	5000	297-X	5048	398-X	5060	499-X	10104	600-X	6690		
96-Y	5080	197-Y	5000	298-X	5048	399-X	5060	500-X	5095	601-X	12682		
97-Y	5057	198-Y	5000	299-X	5048	400-X	5095	501-X					